


Notes

This set of drawings shall be used for the purposes of Obtaining Applications, Land Register and for Legal purposes. It is the responsibility of the user to ensure that where it is used for legal purposes, it is an original or an accurate copy. It may not be scaled for construction purposes. Always refer to figured dimensions. All dimensions are to be checked on site. Discrepancies and/or ambiguities between this drawing and other drawings shall be resolved by reference to the most recent drawing for clarification before proceeding. All drawings are to be read in conjunction with the specification and all works to be carried out in accordance with latest British Standards / Codes of Practice.

- F 27.06.19 CJ Redline updated to coordinate with topo
- E 14.05.19 CJ Application Area Updated

| Rev | Date | Init | Notes | Chkd |
|-----|------|------|-------|------|
| | | | | |

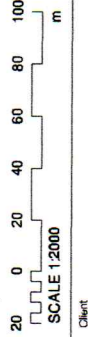

Drawing Originator



Project Title


Langstone Technology Park

Drawing Title

Existing Site Plan

| Scale | Sheet | Drawn | Checked | Date |
|--------|-------|-------|---------|----------|
| 1:2000 | A3 | CJ | U | 10.12.19 |

| Status | Project No. | Revision |
|-------------------|-------------|----------|
| PLANNING | 4046 | |
| Drawing Reference | Drawing No. | Revision |
| | 0105 | F |

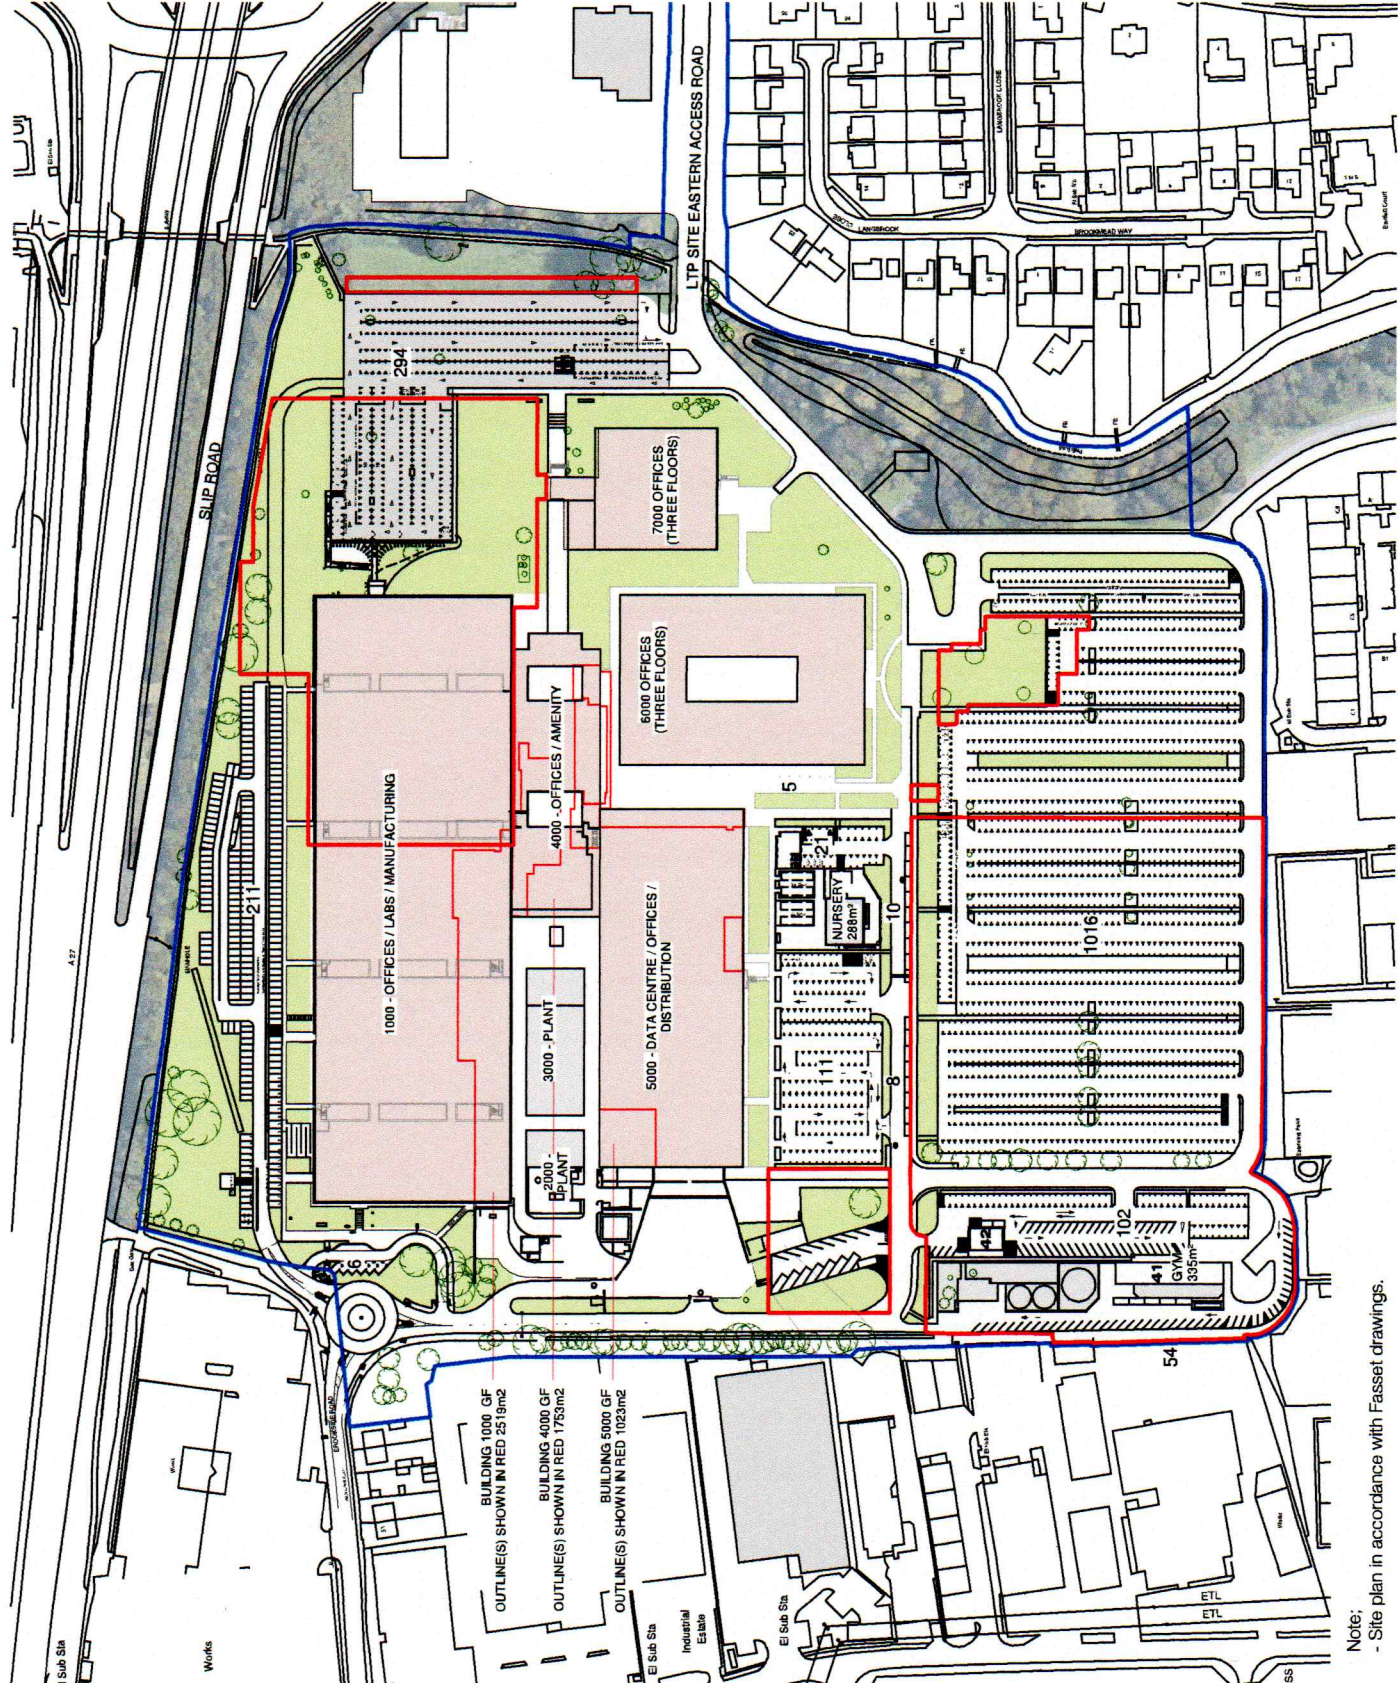

Note:
- Site plan in accordance with Fasset drawings.