





Project Title:
 SOUTHMOOR ASSET
 IMPROVEMENT OPTIONS
 APPRAISAL AND BUSINESS
 CASE
Client:



LEGEND

- Public Right of Way**
- Proposed Diversion
 - Stopped Up
 - Unchanged

The information supplied is given in good faith as a guide to locating underground apparatus. Its accuracy cannot be guaranteed, nor does it include comprehensive information about the existence or location of service pipes or cables to individual premises. The responsibility for locating and avoiding damage to apparatus on site shall be that of the person proposing to excavate in the street who shall be liable to the apparatus owner and any third party who may be affected in any way for any loss or damage caused by their failure to do so.

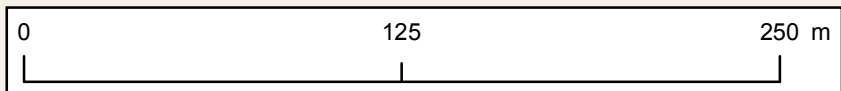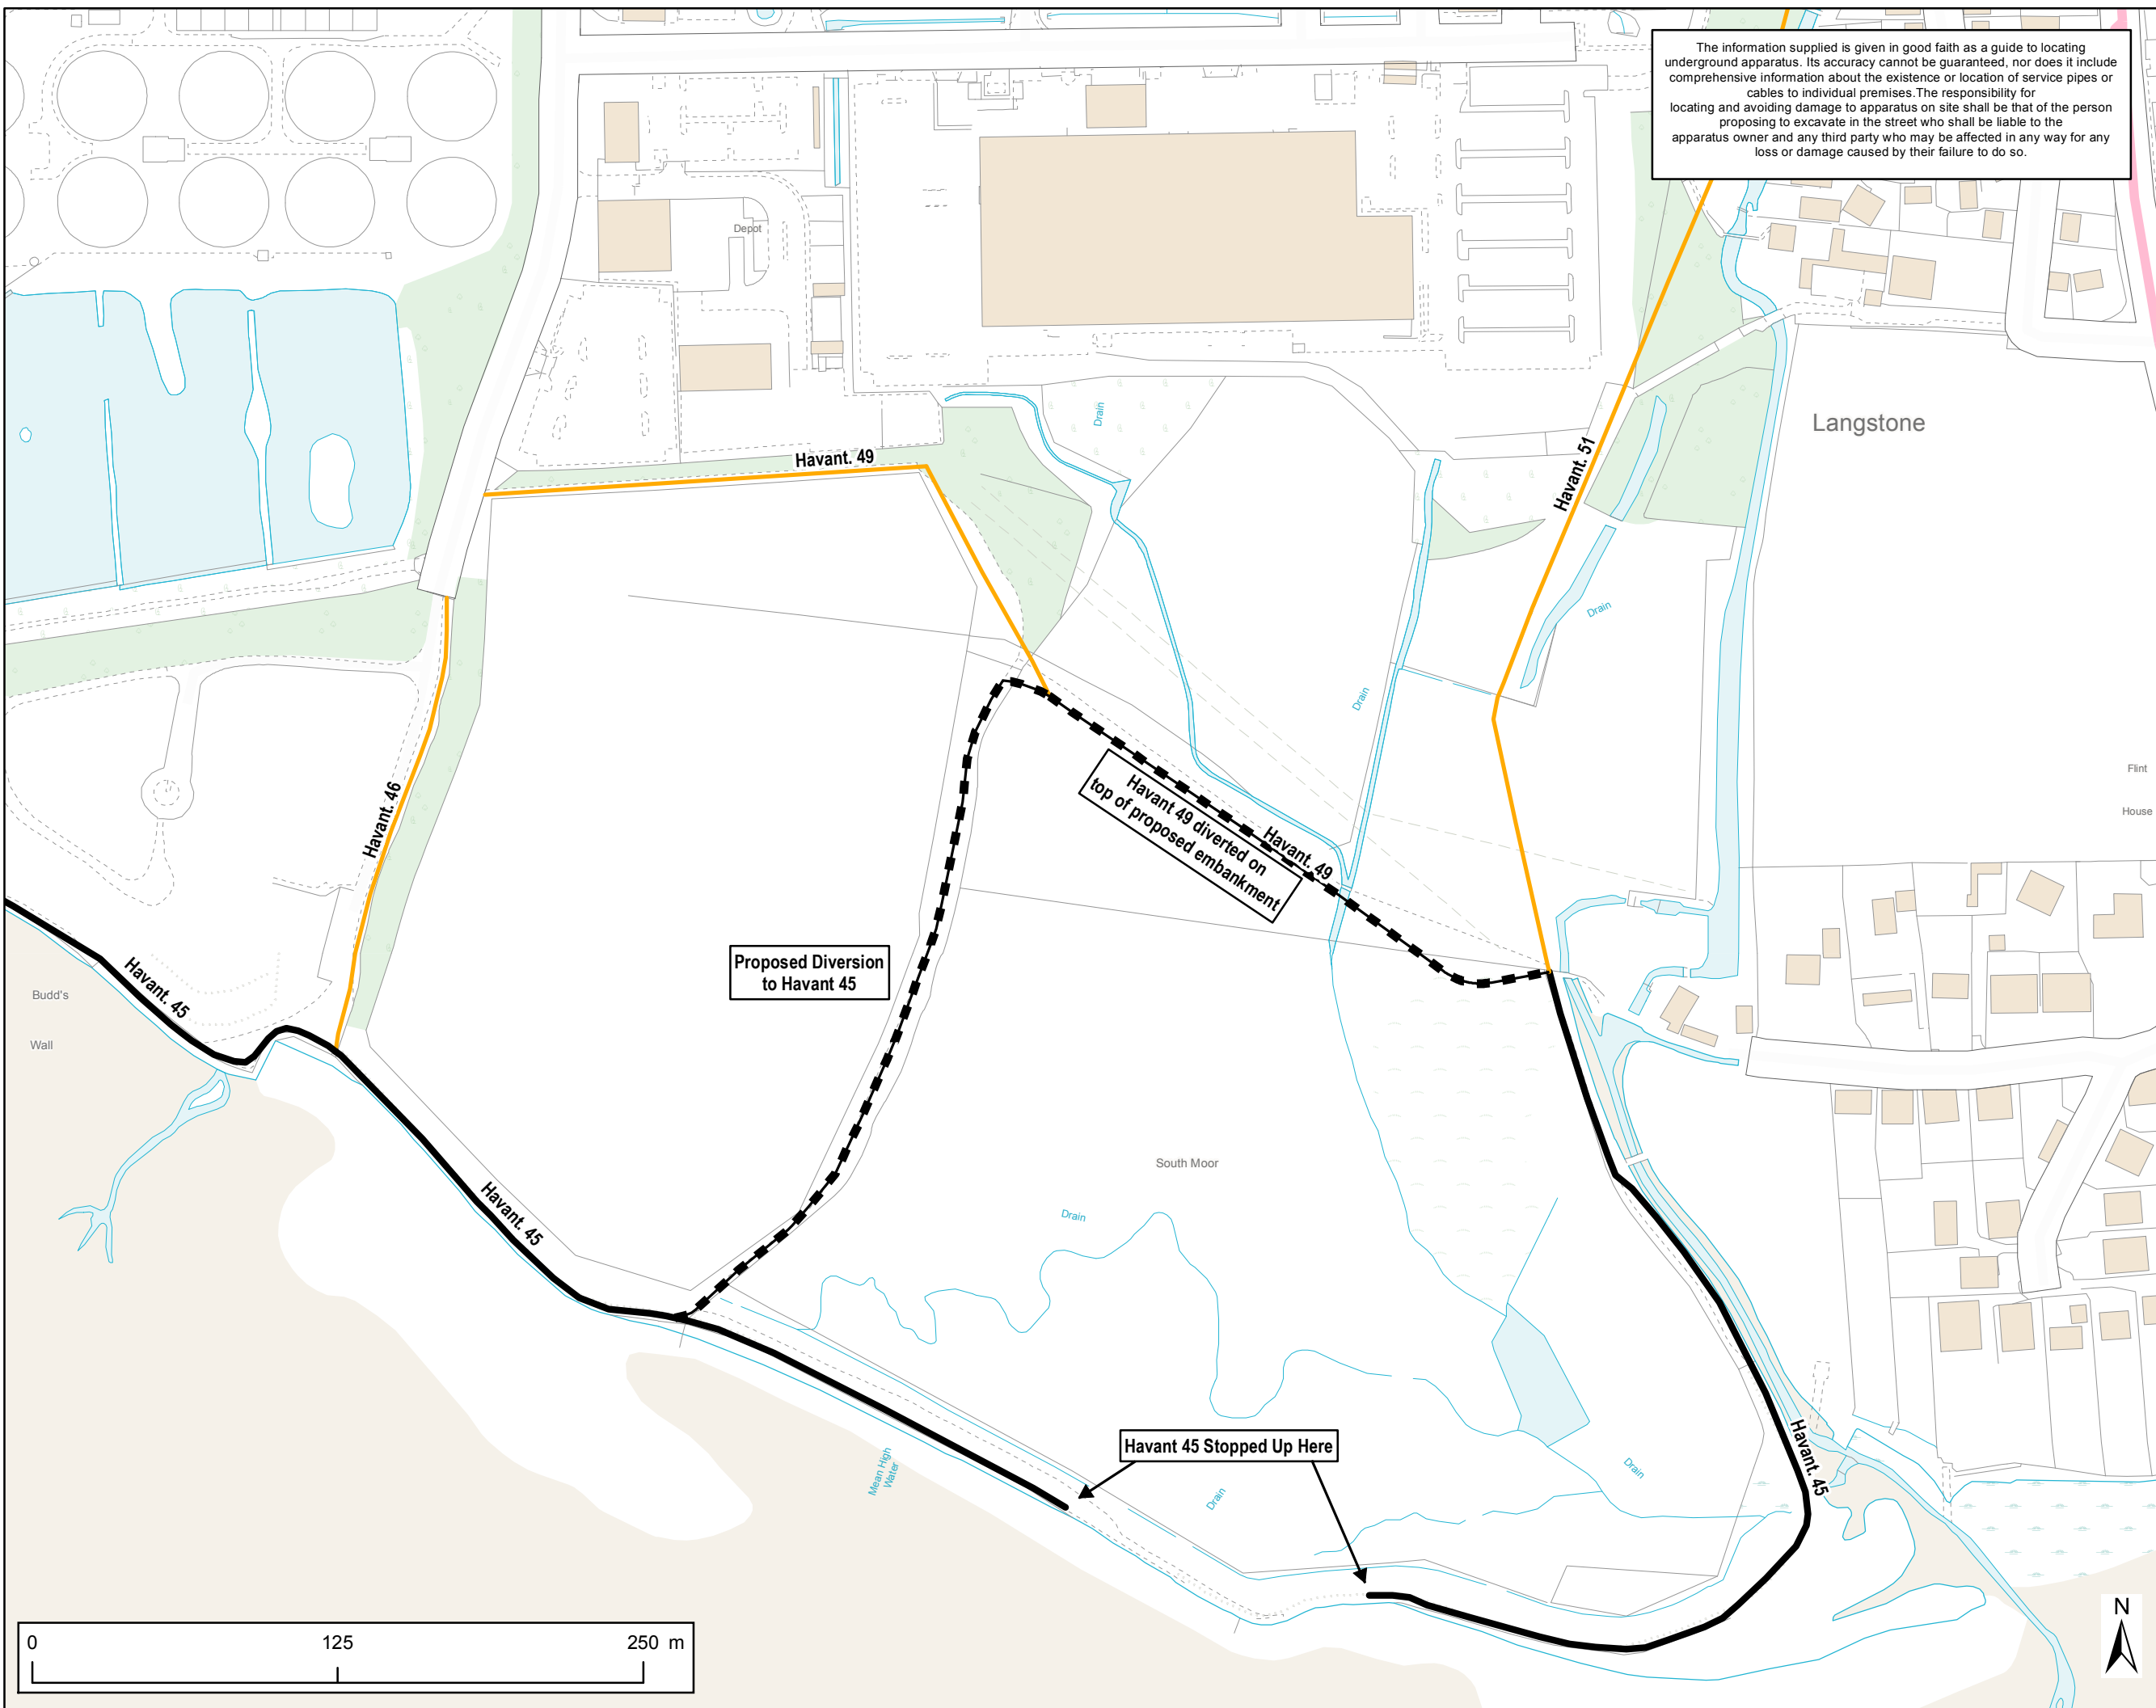

Copyright:
 Environment Agency mapping © Ordnance Survey Crown copyright. All rights reserved. Environment Agency 100026380 2017. Contains Ordnance Survey Data © Crown copyright and database right 2017.

Issue/Revision:

I/R	Date	Description

AECOM Internal Project No:
 60538739

Drawing Title:
 PUBLIC RIGHTS OF WAY
 AND PROPOSED
 FOOTPATH DIVERSIONS

Scale at A3: 1:2,500
Drawing No: PROW_DIV_FIGURE 1 **Rev:** V2
Drawn: Chk'd: App'd: **Date:** 16/11/17
 JW AW